




③ ROOF - CONSTRUCTION PHASING PLAN

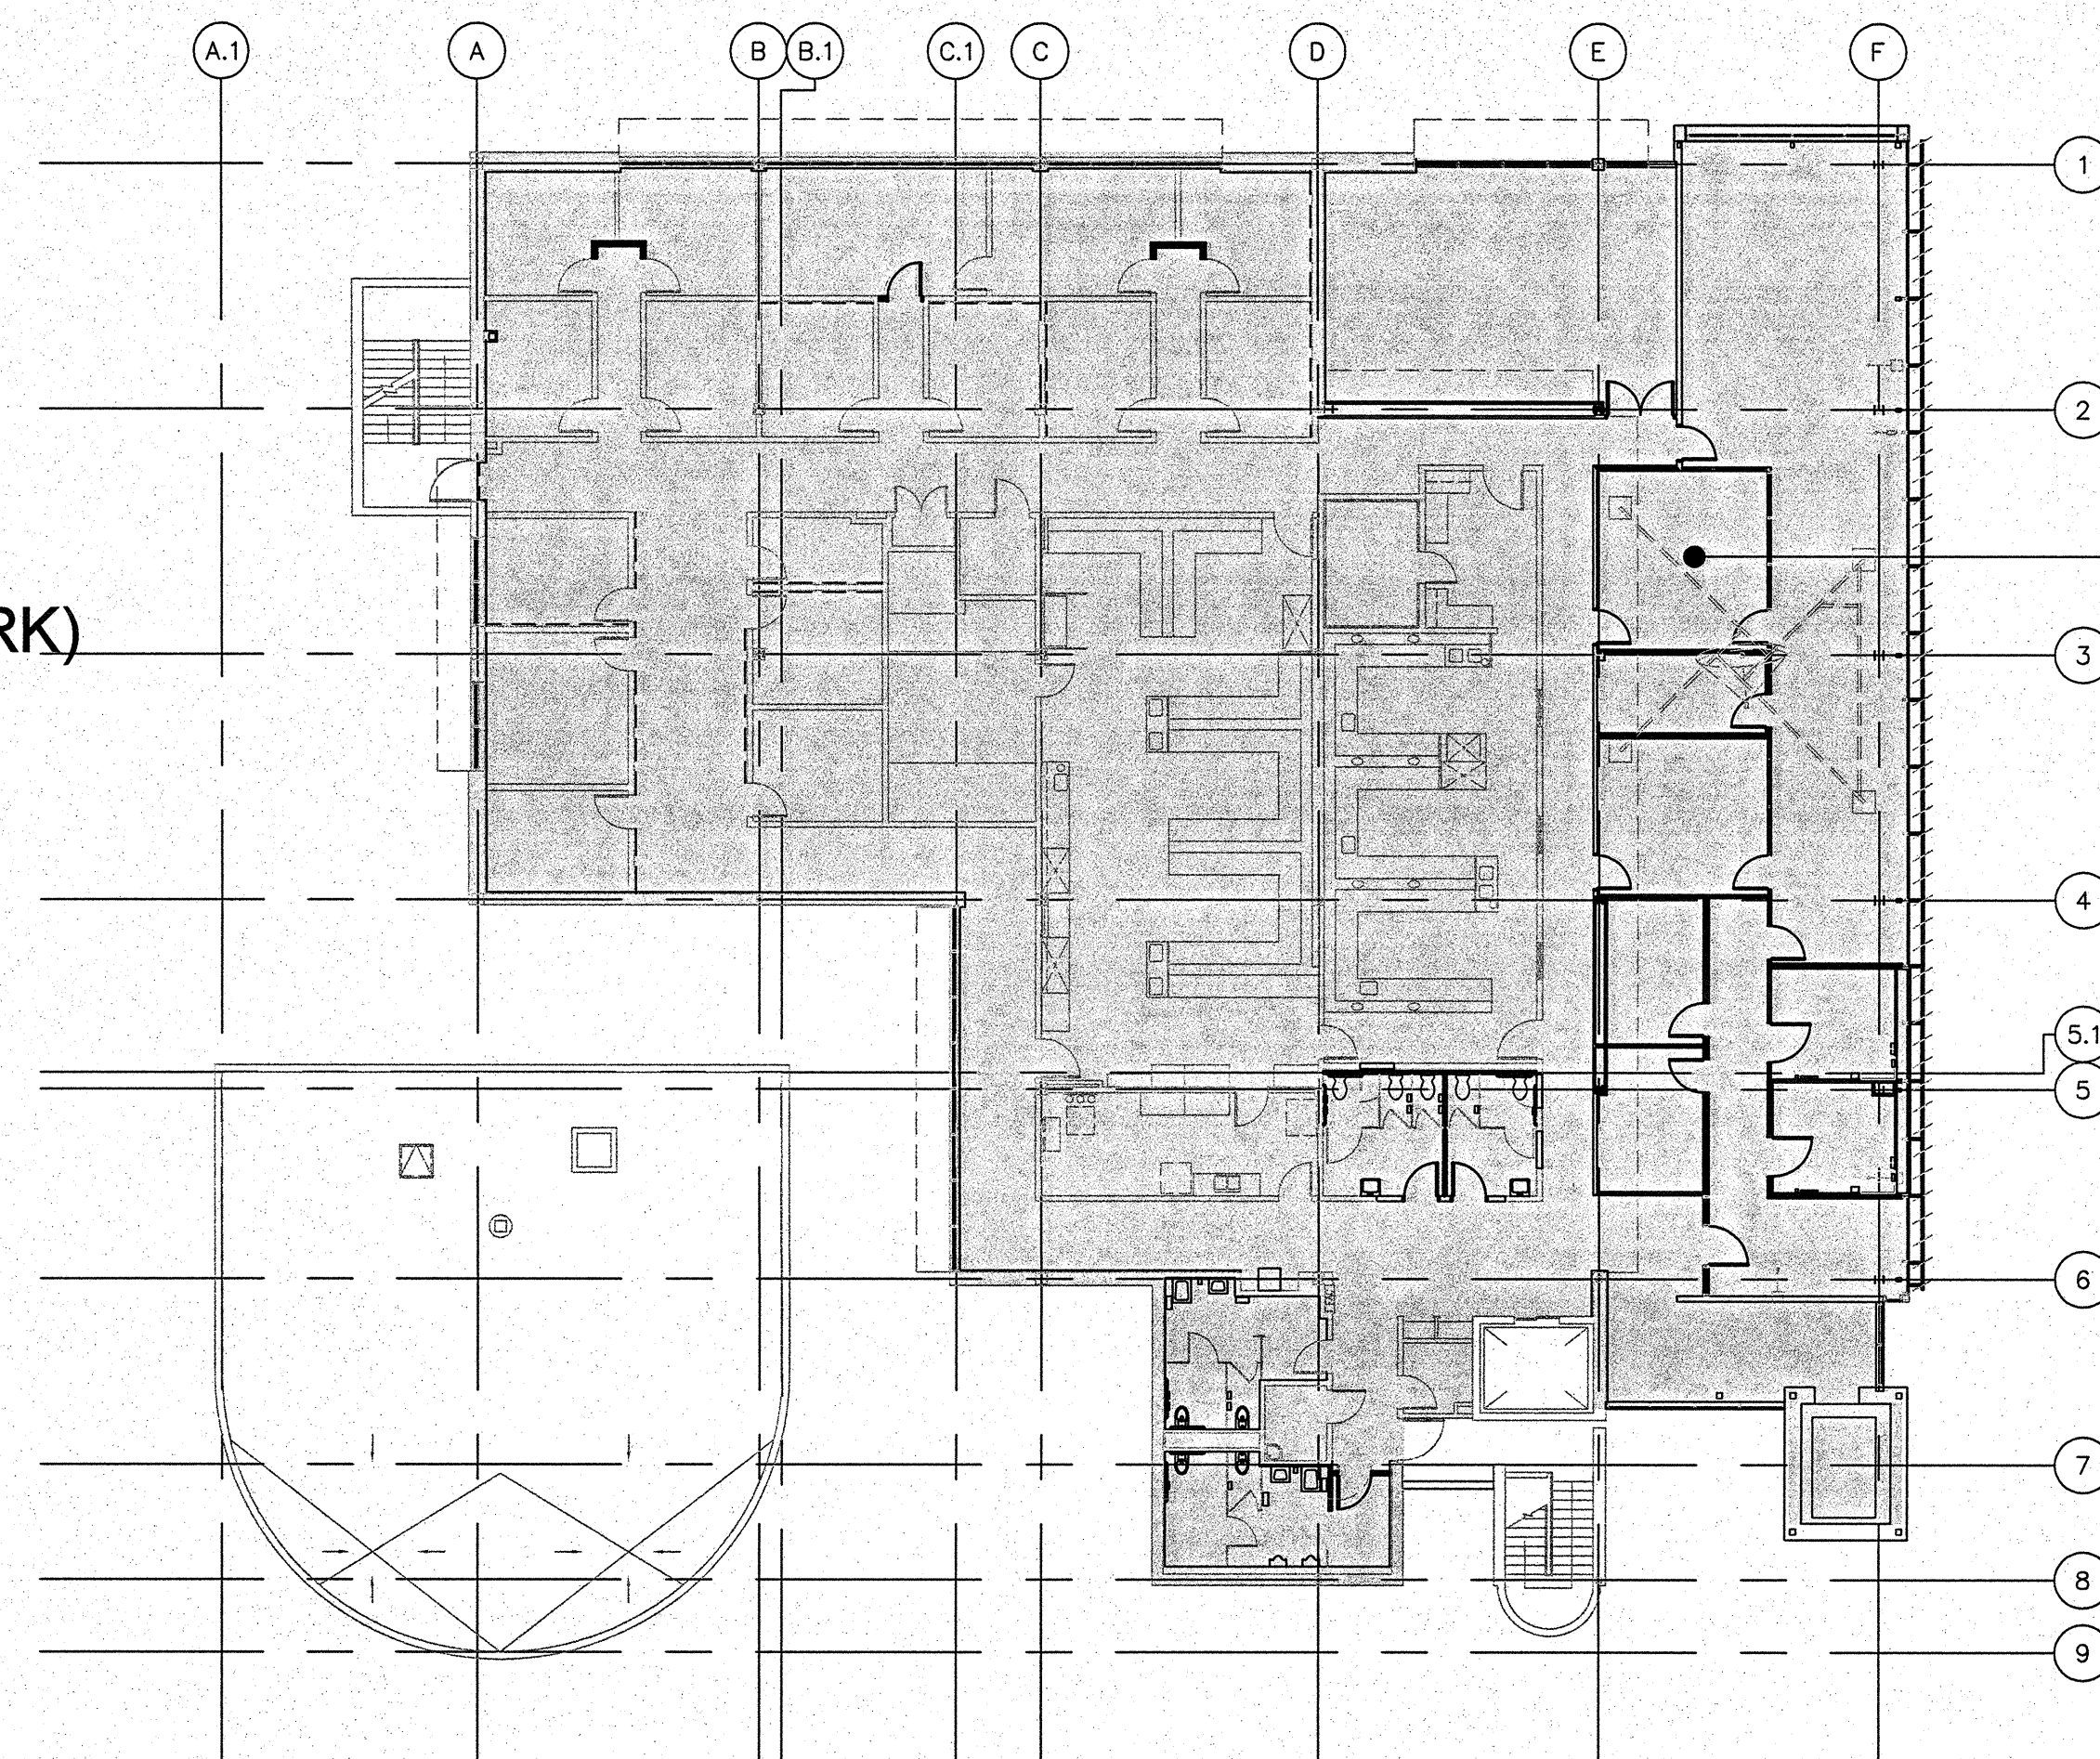

1 THIRD FLOOR - CONSTRUCTION PHASING PLAN

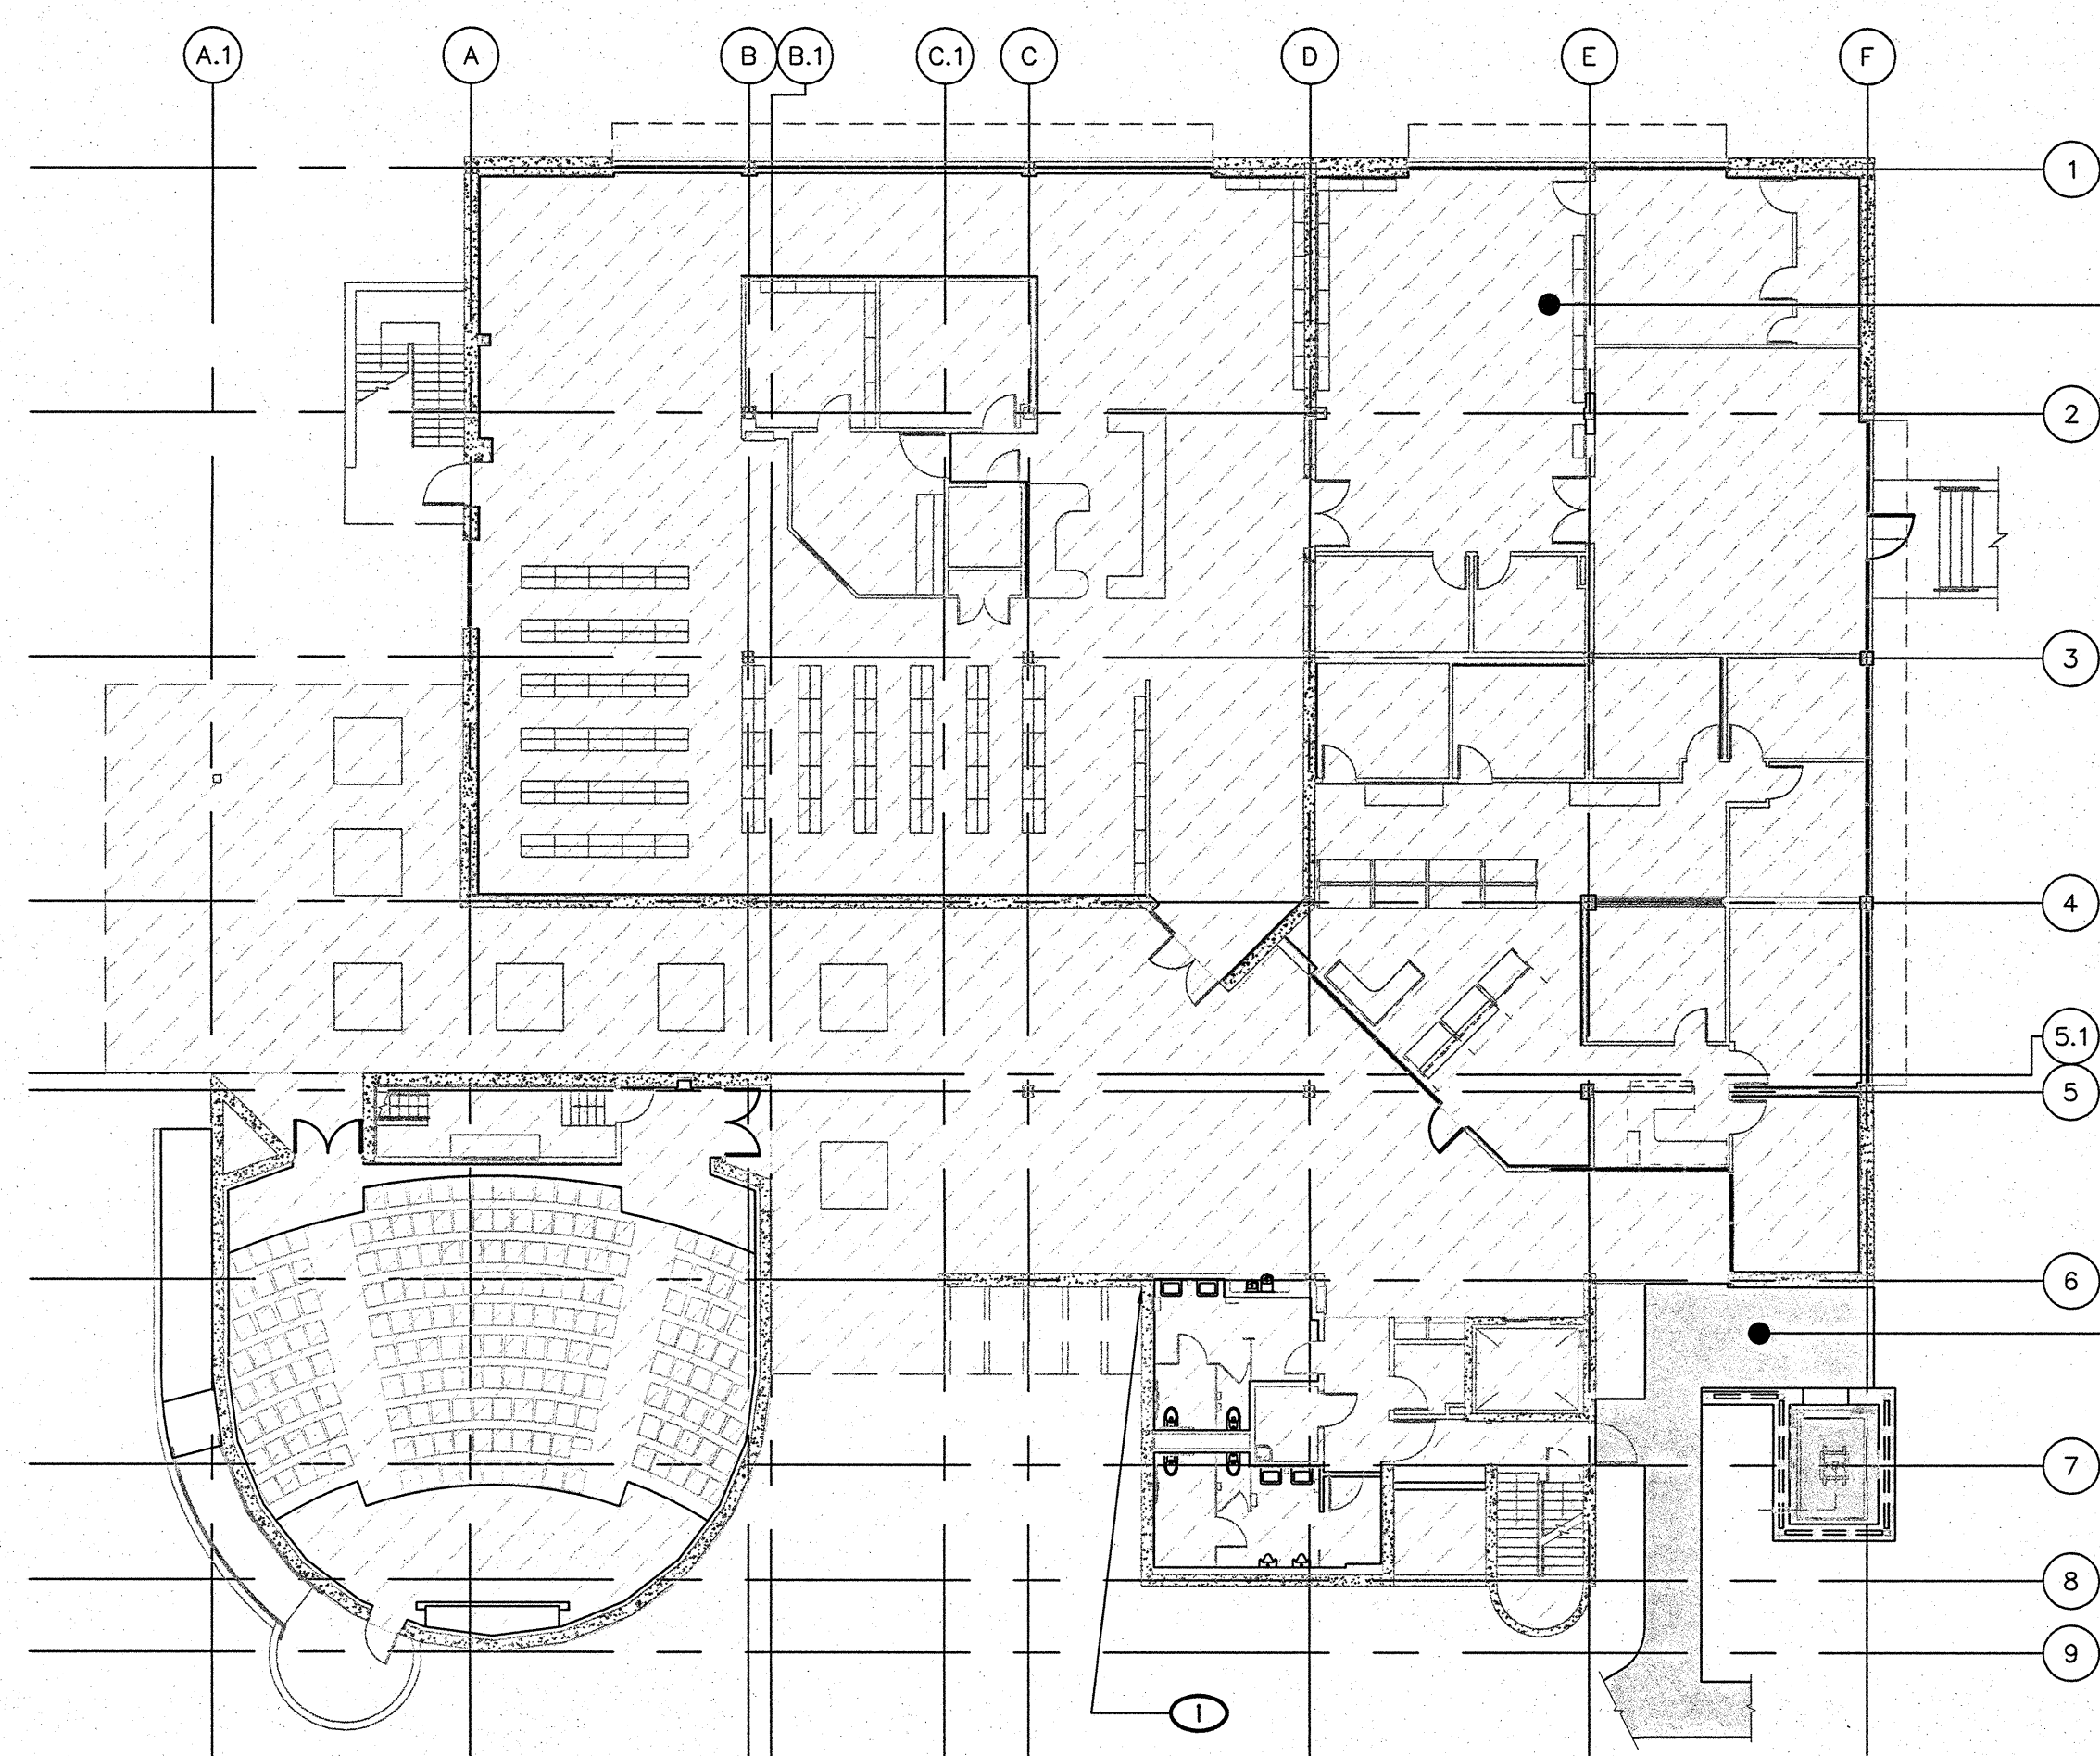

4 FIRST FLOOR - CONSTRUCTION PHASING PLAN

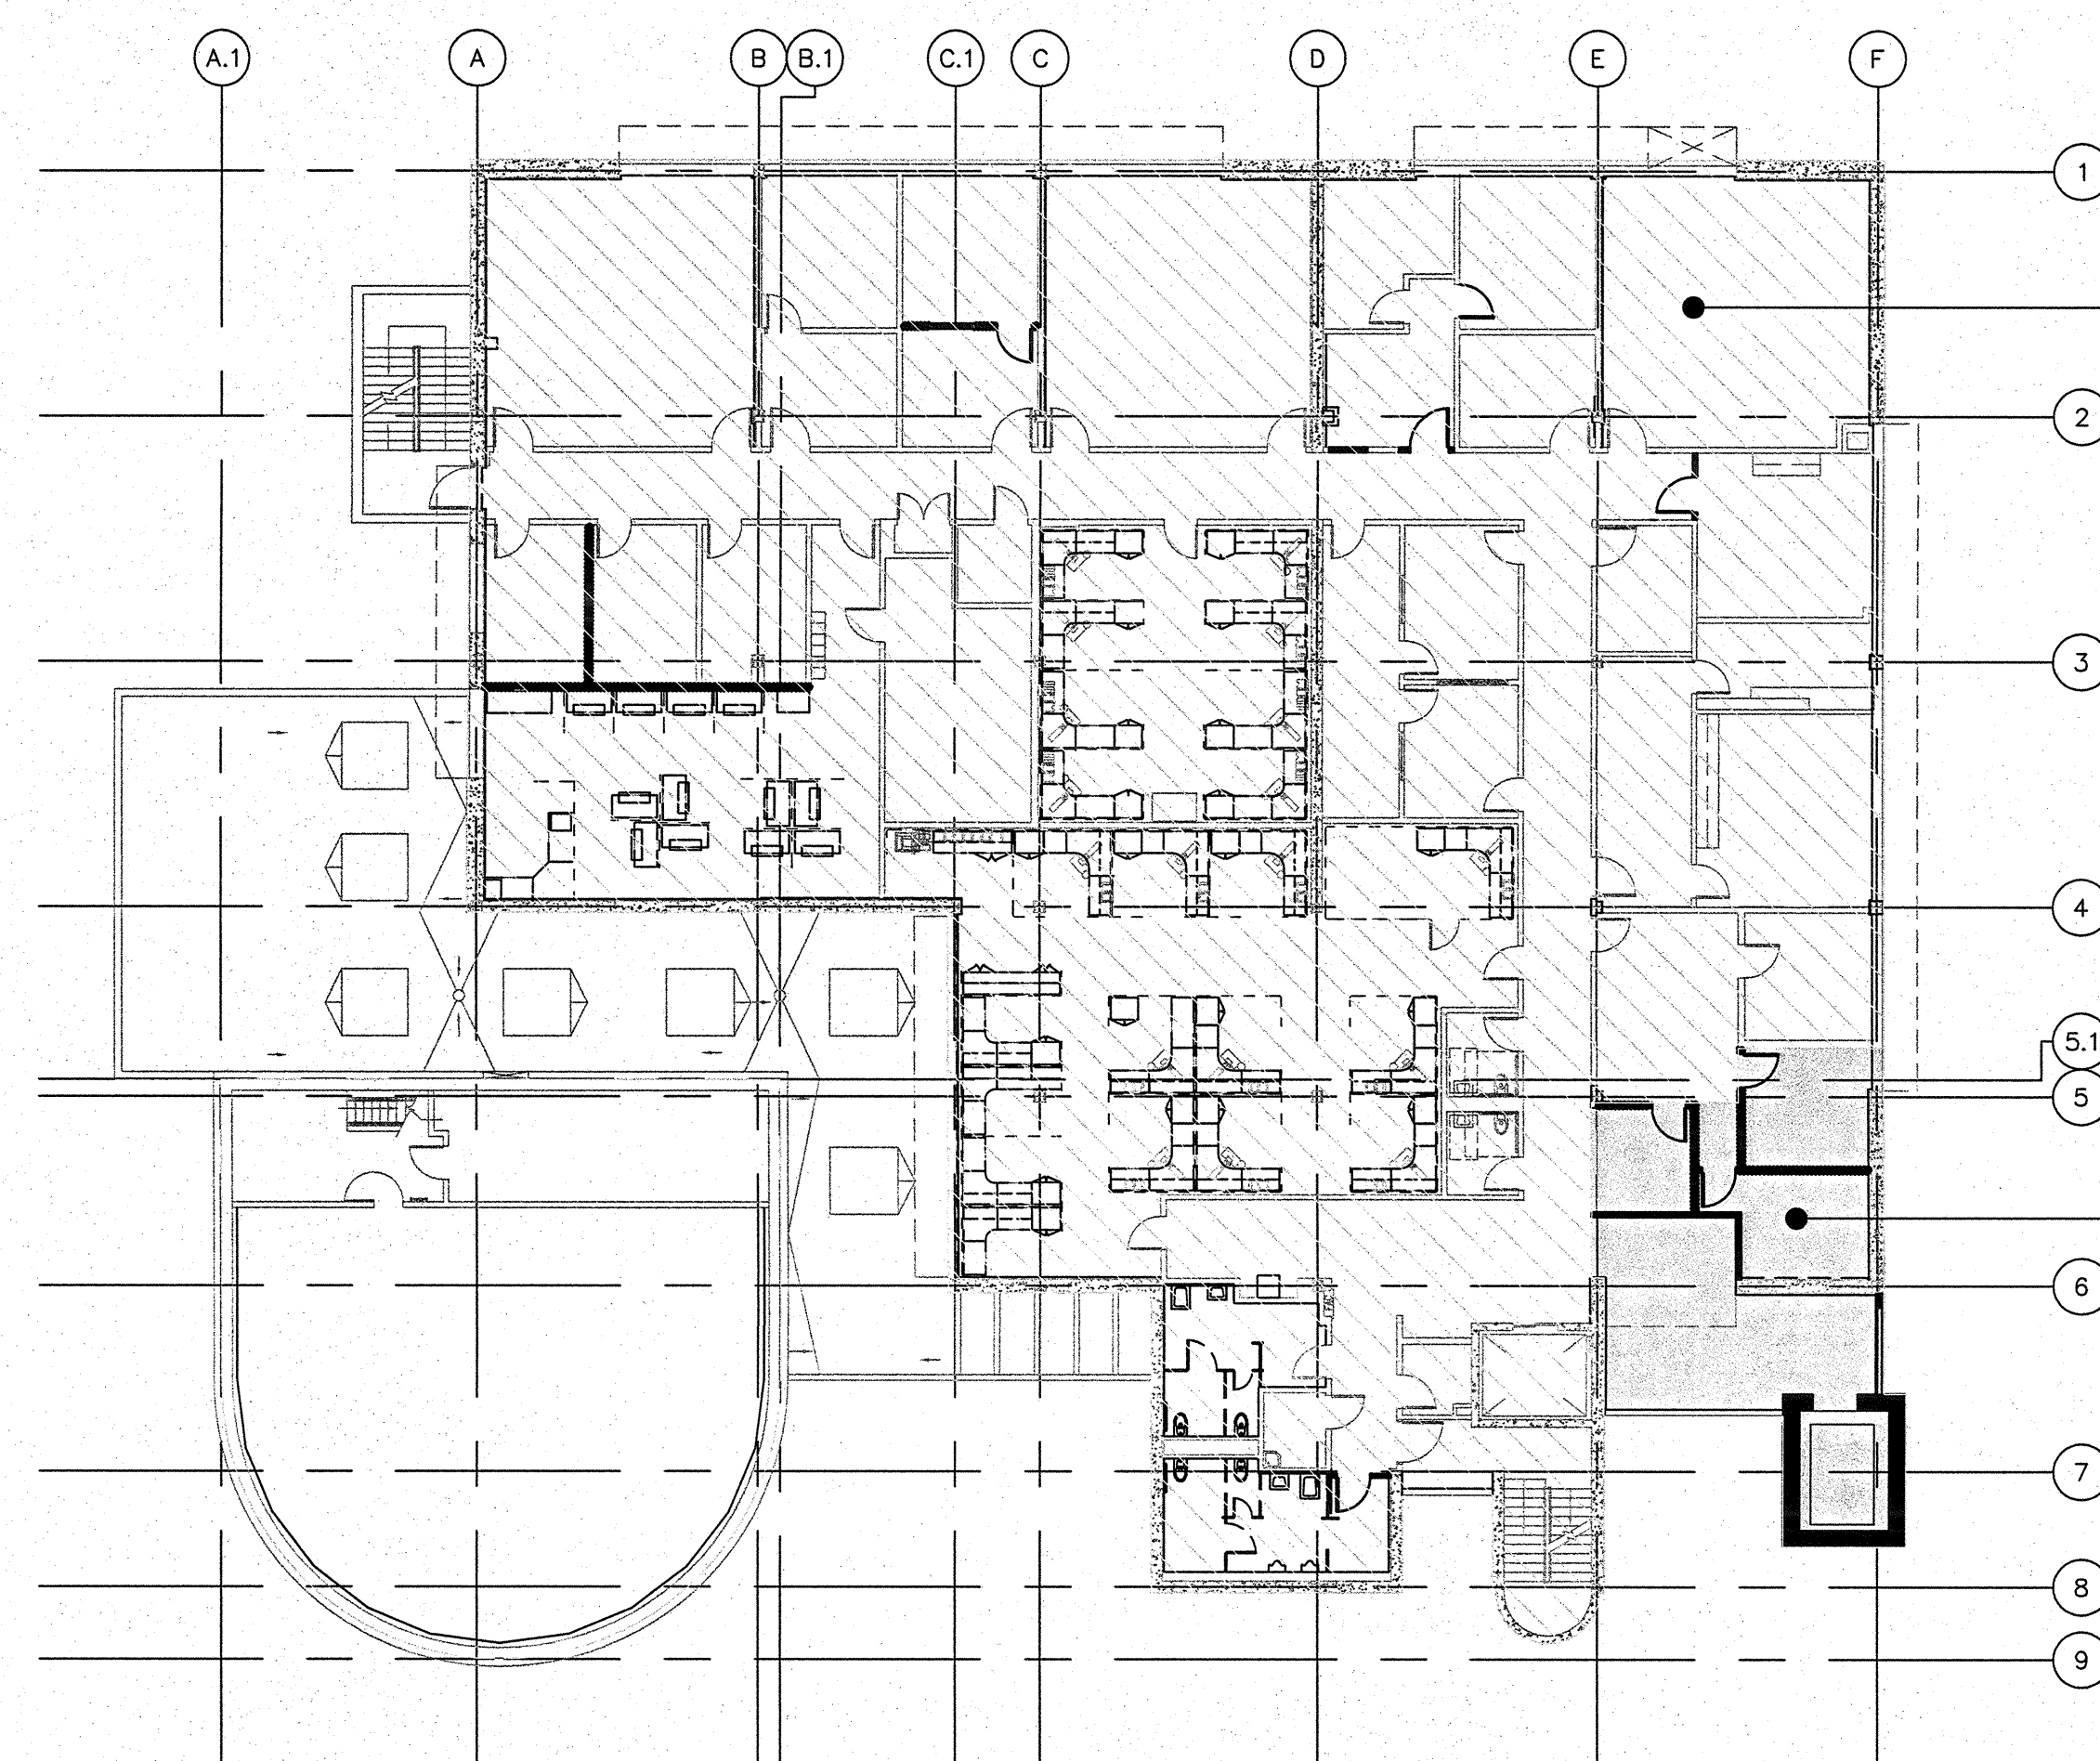

② SECOND FLOOR - CONSTRUCTION PHASING PLAN

KEY NOTES

- 1 SEE SHEET MH100, KEYNOTE 1 FOR BASEMENT WORK PHASING.
- 2 SEE SHEET MD101, MH101 & MH102 FOR THIS PHASE WORK.
- 3 SEE SHEET MD102, MH102, MH102 AND KEYNOTE 13 ON SHEET MH103 FOR THIS PHASE WORK.
- 4 SEE SHEET MD103, MH103, MH103 AND KEYNOTE 13 ON SHEET MH103 FOR THIS PHASE WORK.
- 5 NO MECHANICAL WORK IN THIS AREA.
- 6 SEE SHEET MD102 & MH102 FOR THIS PHASE WORK.
- 7 SEE SHEET MD104 & MH104 FOR AH-2 & AH-4 WORK FOR THIS PHASE. AH-3 WORK TO BE UNDER PHASE 3.


PHASE NOTES

1. PROVIDE TEMPORARY COOLING AND/ OR HEATING FOR AH-2 4 ZONES WHEN COMPLETING PHASE IS REPLACEMENT OF AIR HANDLERS. SYSTEM SHALL MAINTAIN 15° COOLING AND 10° HEATING SET POINTS AND HAVE A MINIMUM OF 6 AIR CHANGES PER HOUR OF SUPPLY AIR.
2. FINAL BALANCING OF PHASE 1A, 1B & 2 SHALL BE COMPLETED AFTER OPERATING 48 HOURS AND/ OR WEEKENDS WHEN ALL OF THESE PHASE ARE COMPLETE. PROVIDE PRELIMINARY BALANCING AT THE END OF EACH OF THESE PHASES.
3. DUCT CLEANING FOR MAIN SUPPLY 4 RETURN DUCTS FROM AH-2 & 4 TO DUCTS PENETRATING THIRD FLOOR MECH. ROOM WALLS & FLOOR SHALL BE DONE UNDER PHASE 1B.

DEDUCTIVE ALTERNATE No 6

1. TEMPORARY COOLING AND/ OR HEATING AS IDENTIFIED IN PHASE NOTE 1 ABOVE SHALL BE ELIMINATED AS DEDUCTIVE ALTERNATE No 6.

CONSULTANTS:

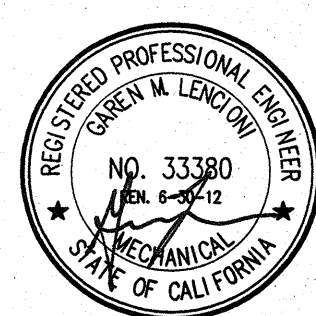

**LP Consulting
Engineers, Inc.**

895 W. Ashlan Ave, Suite 101 Clovis, CA 93612
p 559-348-2130 - f 559-348-2131
www.lpenginers.com
Job #: 10-1096



ARCHITECT/ENGINEERS:

HMC Architects

1827 E. Fir Avenue, Studio 103 / Fresno, CA 93720
T 559 322 2444 / www.hmcarchitects.com

Drawing Title
MECH. CONSTRUCTION PHASING PLAN

Approved: Project Director

Project Title	BUILDING 24 SEISMIC CORRECTION AND ADDITION
---------------	---

Location	VAMC FRESNO, CA
----------	-----------------

Date January 31, 2010

	Checked
--	---------

Drawn	
-------	--

Project Number	570-215
----------------	---------

Building Number
24

Drawing Number

MH002
Dwg 131 of 180

Office of
Construction
and Facilities
Management



VA FORM 08-6231